




- NOTES ON FINISHES:**
- ① EXISTING CONCRETE DECK TO RECEIVE NEW FINISH
 - ② EXISTING POOL SURFACE- REPAIR CRACKED/DAMAGED PLASTER AND RECEIVE NEW FINISH
 - ③ EXISTING CURB TO RECEIVE NEW FINISH
- DEDUCT ALTERNATE #1**
- ① EXISTING CONCRETE DECK TO RECEIVE NEW FINISH

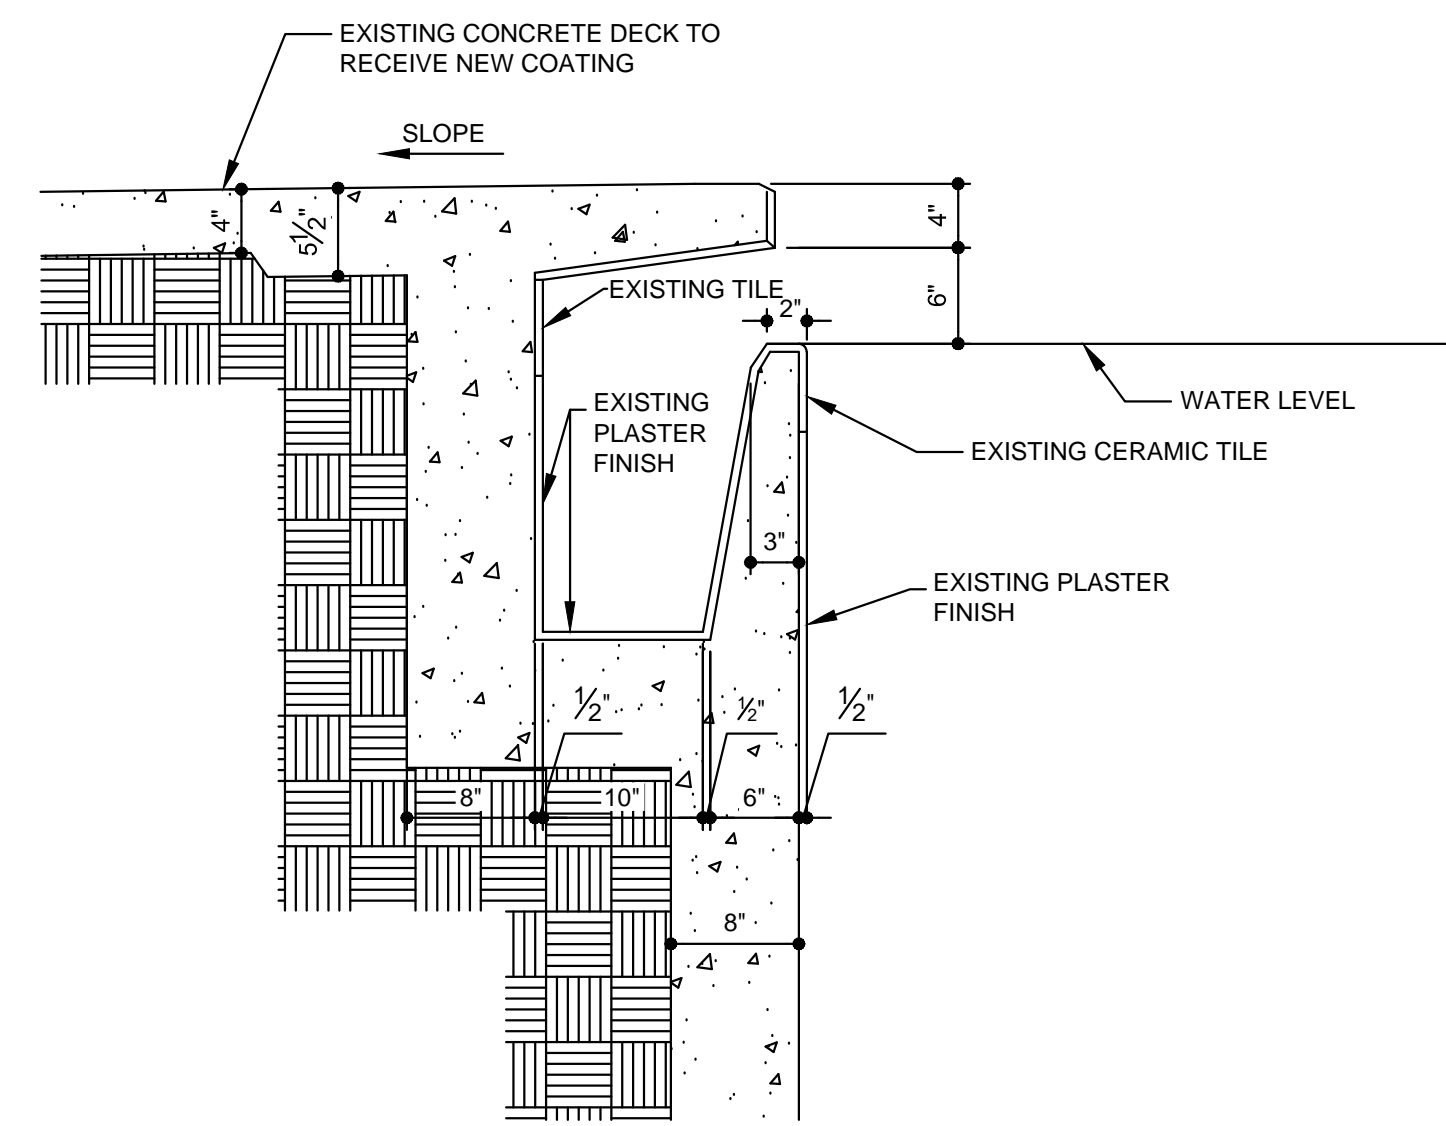


3
A-1
TYPICAL GUTTER SECTION
SCALE: 1"=1'-0"

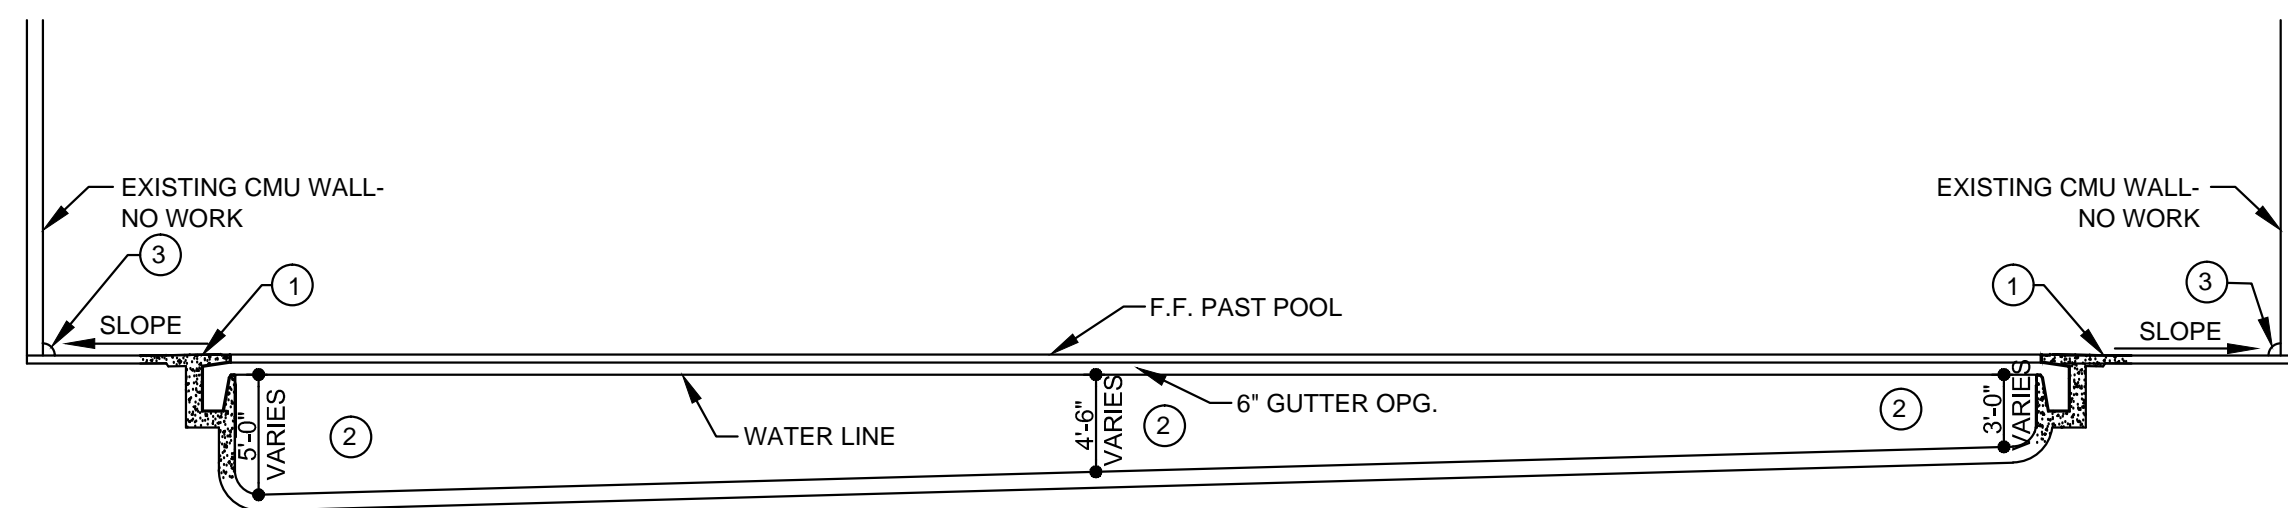

B
A-1
EXISTING POOL AND DECK SECTION
SCALE: 1/8"=1'-0"

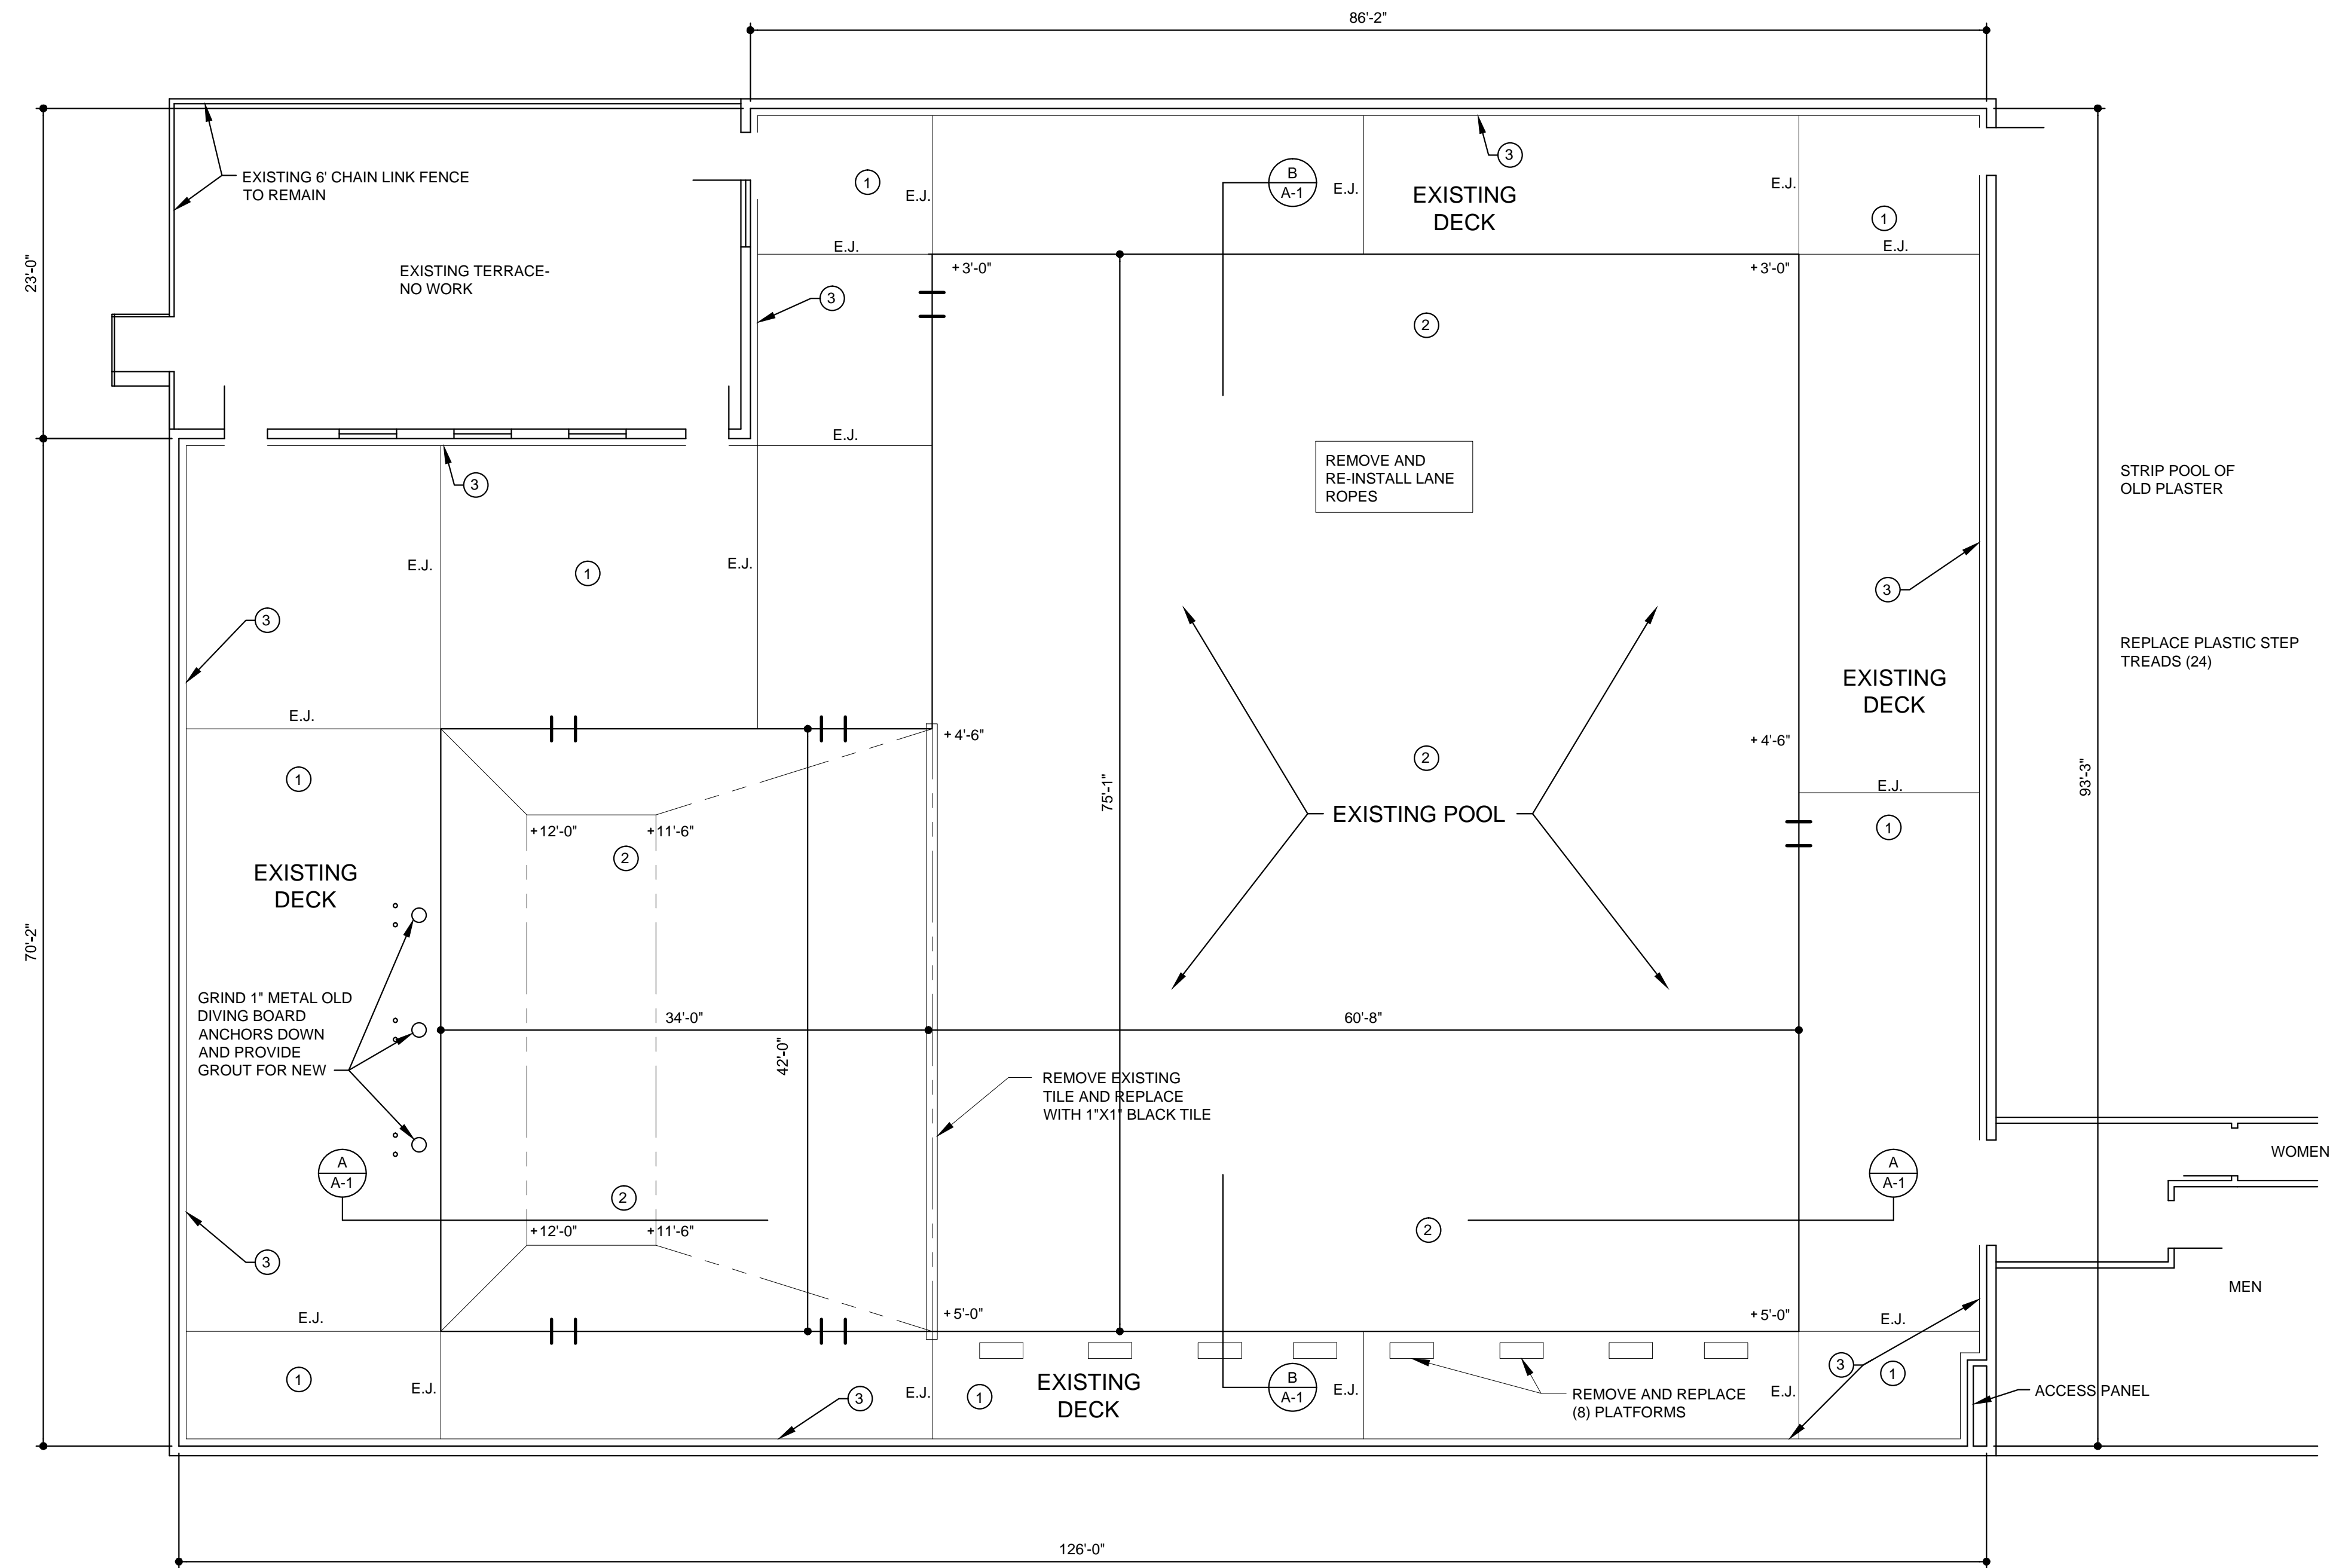

EXISTING FLOOR PLAN
SCALE: 1/8"=1'-0"


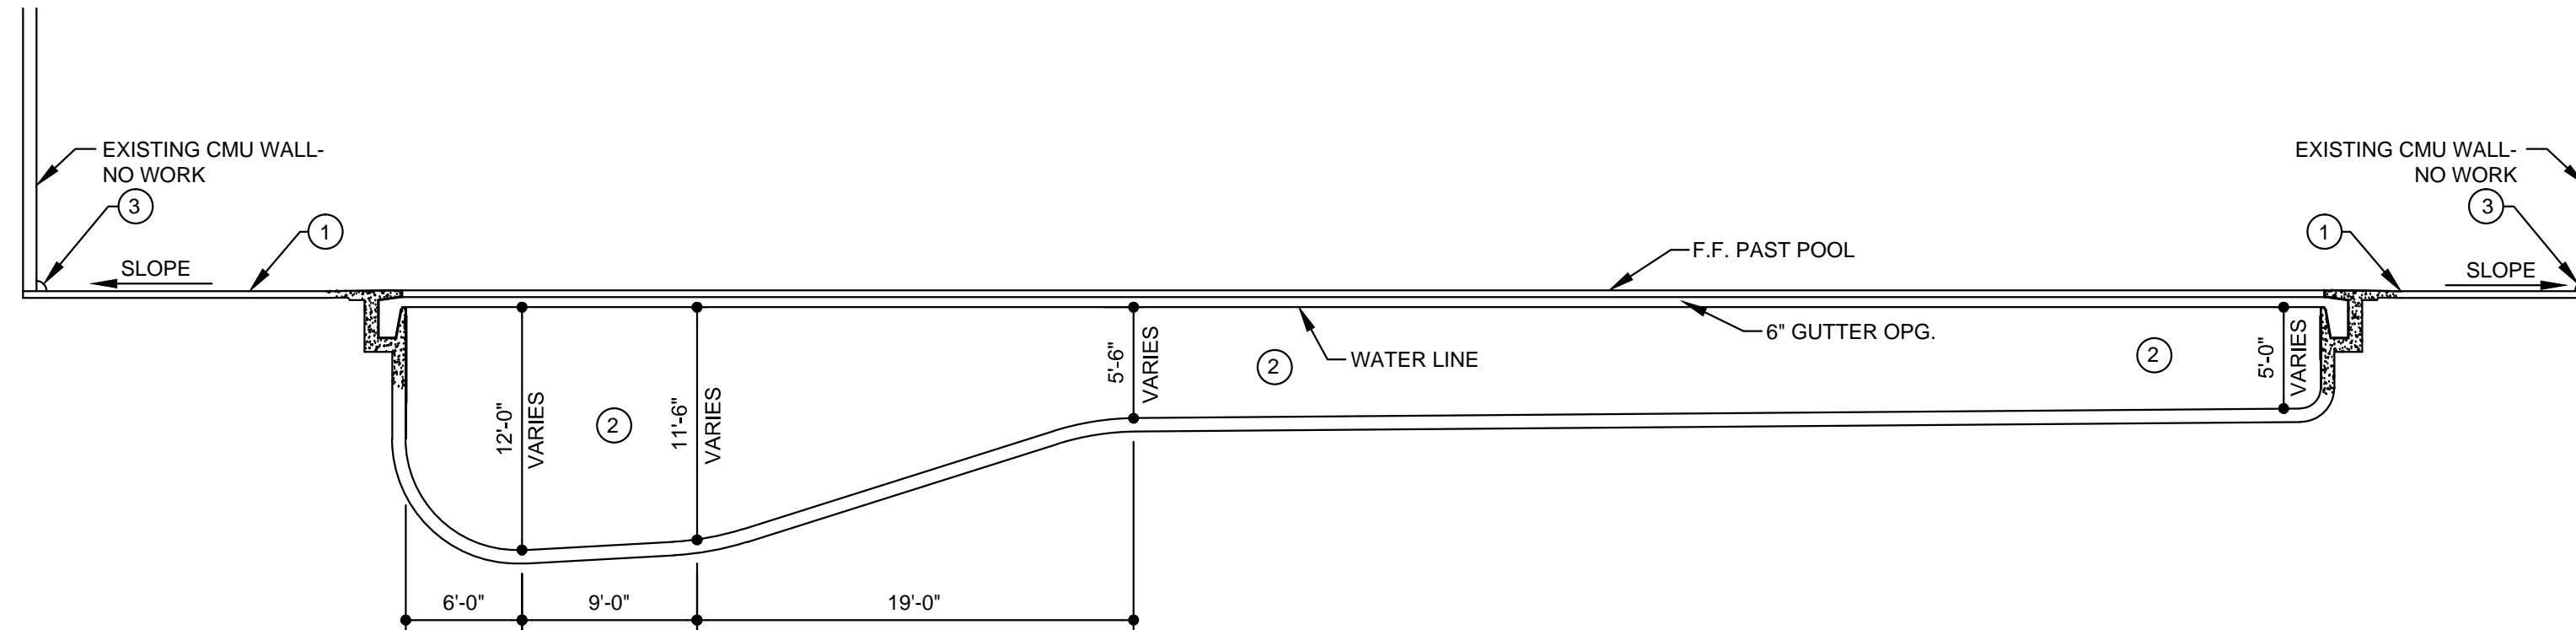


A
A-1
EXISTING POOL AND DECK SECTION
SCALE: 1/8"=1'-0"

SHEET DESCRIPTION

REVISIONS

JOB NO.	DATE	DRAWN	CHECKED
1608	05-31-16	A/JG	GRR

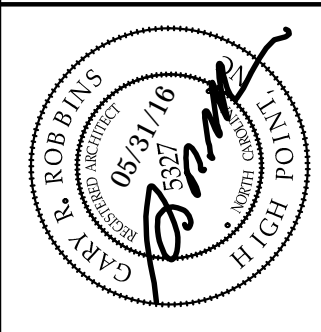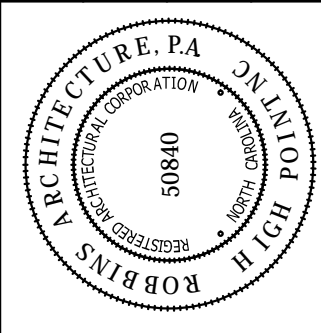

ROBBINS ARCHITECTURE, P.A.
GARY R. ROBBINS, AIA
2640 WILLARD DAIRY ROAD SUITE 122, HIGH POINT, N.C. 27265
TEL: 336-454-6753

POOL & DECK FINISH MODIFICATIONS
SMITH HIGH SCHOOL
GREENSBORO, NC
2407 S HOLDEN RD

SHEET NO.
A-1